




2
1/8"=1'-0"
SOUTH ELEVATION

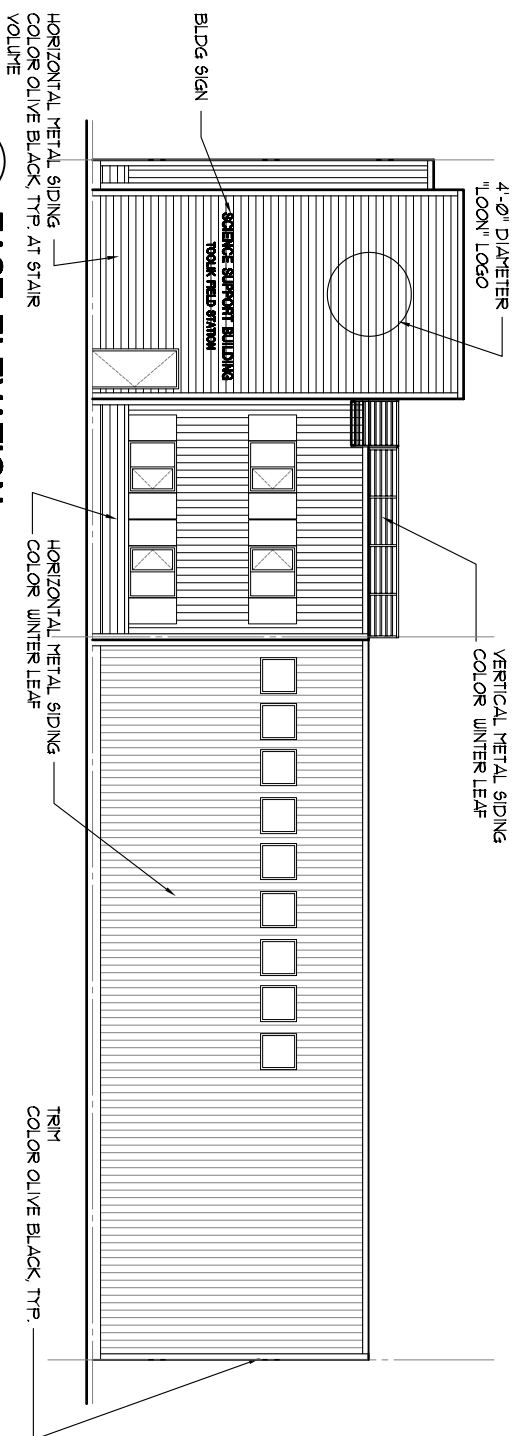


1
1/8"=1'-0"
EAST ELEVATION

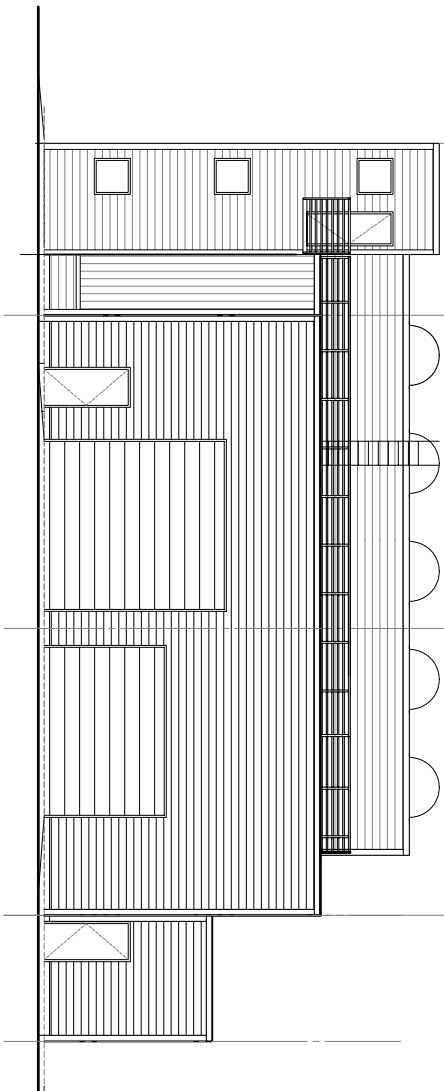


4
1/8"=1'-0"
NORTH ELEVATION

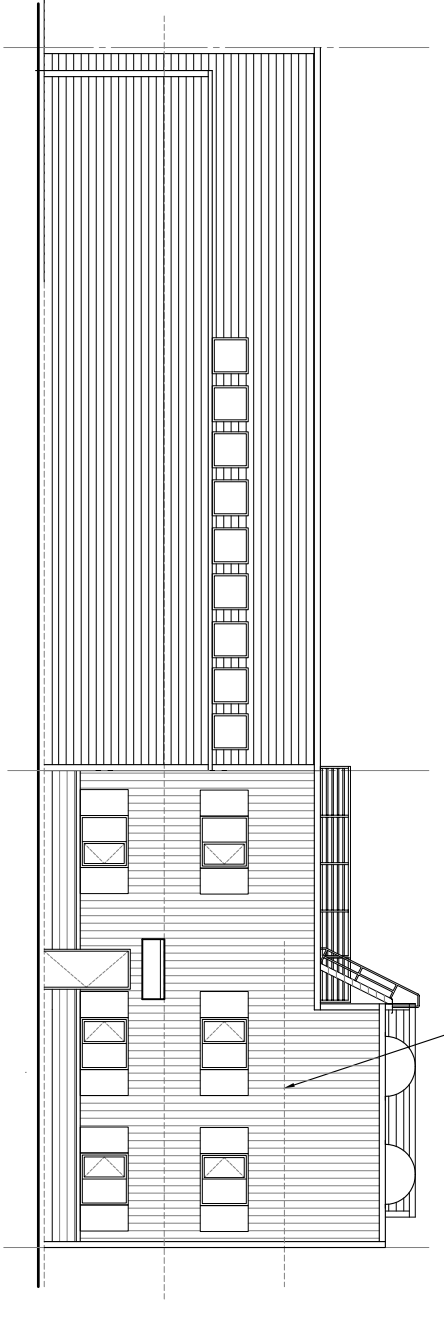

3
1/8"=1'-0"
WEST ELEVATION

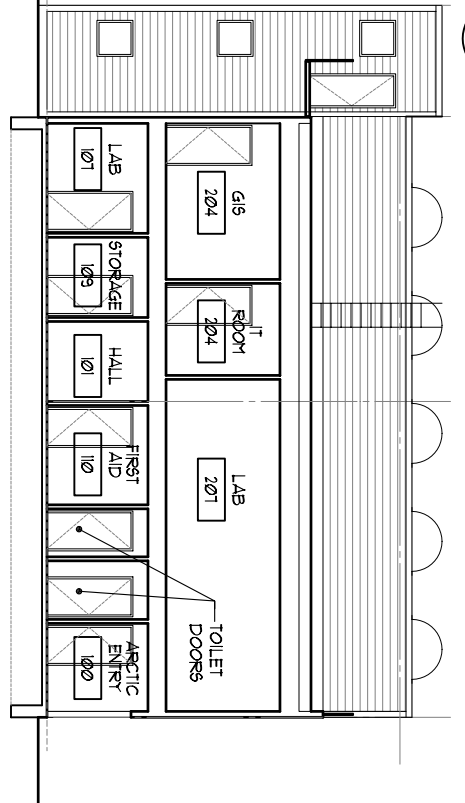

6
1/8"=1'-0"
BUILDING SECTION

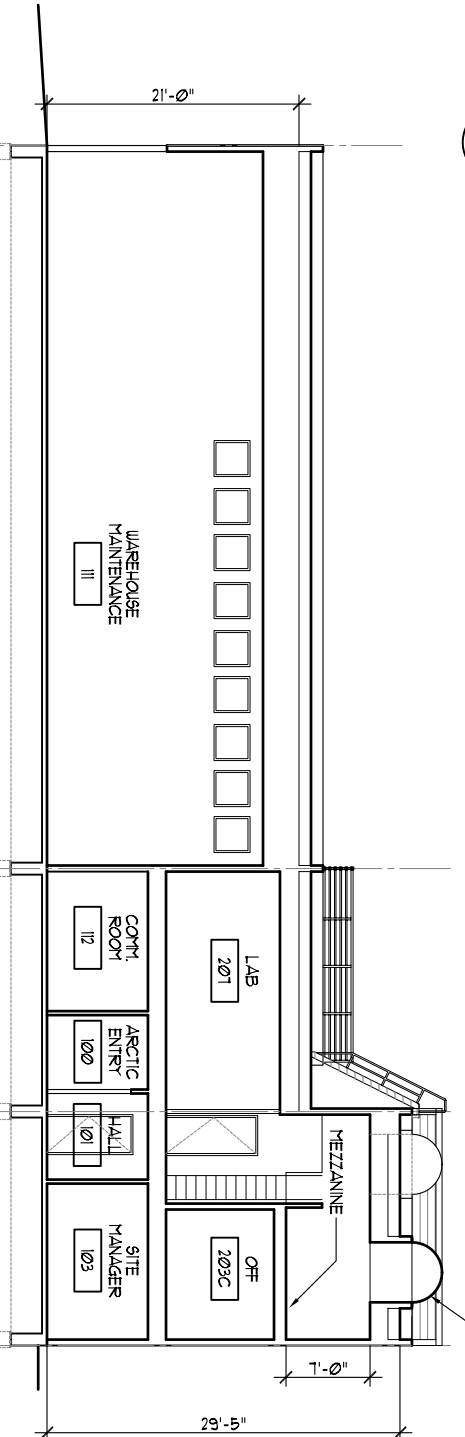

5
1/8"=1'-0"
BUILDING SECTION

REVISED FINAL CONCEPT DESIGN - OPTION 2B
FEBRUARY 2, 2007

TOOLIK SCIENCE SUPPORT BUILDING
TOOLIK ALASKA

kumin associates, inc.
architects • planners • interior designers
800 E Street, Suite 200 • Anchorage, Alaska 99501 • (907) 275-0000

drawn	GGG, AMM, AB
checked	
date	02/07/07
revisions	
job no.	20-403-023
dwg. title	ELEVATIONS & SECTIONS
sheet no.	A2